


NO.	GRANTOR	GRANTEE	INSTRUMENT	DATE	RECORD	CURT. NO.	REMARKS
1	B.J. Lester	Jno. W. Thomas Agt.	None		IS 39-145-July 14, 1898	5202	See Note 1
2	J.W. Thomas Jr. et al. Ruth A. Lester	Tennessee Property Co. Tennessee Property Co.	Deed Quit Claim	Apr. 23, 1908 May 15, 1906 Dec. 24, 1915	IS 47-13-May 25, 1906 IS 58-105-Dec. 30, 1915	5203 5032 A	

NOTE 1: Charter width claimed under decisions of Tennessee Courts.



on this sheet all of the fences along the track are property of the N.C. & S.L. Ry.

Cont. 44602 6-26-58 Tenn. Farmers Coop. Rd. X-ing with King Signals Sta. 823+30
 " 45796 10-19-53 " " Wire X-ing over Sta. 824+43
 " 52257 7-19-66 Tenn. Hwy. Dept. Improvements to Overpass for Holston R.R.

RIGHT-OF-WAY AND TRACK MAP
 NASHVILLE, CHATTANOOGA AND ST. LOUIS RY.
 CHATTANOOGA DIVISION
 STATION 731+56.3 TO STATION 827+18.3
 SCALE: 1 IN. = 200 FT. JUNE 30, 1916

19-035

Sheet No. 9 of 75 sheets of
 Chattanooga Division from survey
 filed in 1915 & 1916 at Davidson
 83718.3
 OFFICE ENGINEER
 NASHVILLE, TENN.

M.P. 13.6 to 15.5

DAVIDSON & RUTHERFORD CO'S TENN.

102-A-9

18880